


Box
part
part

Meyn's Addition

to
Kansas City, Kansas.

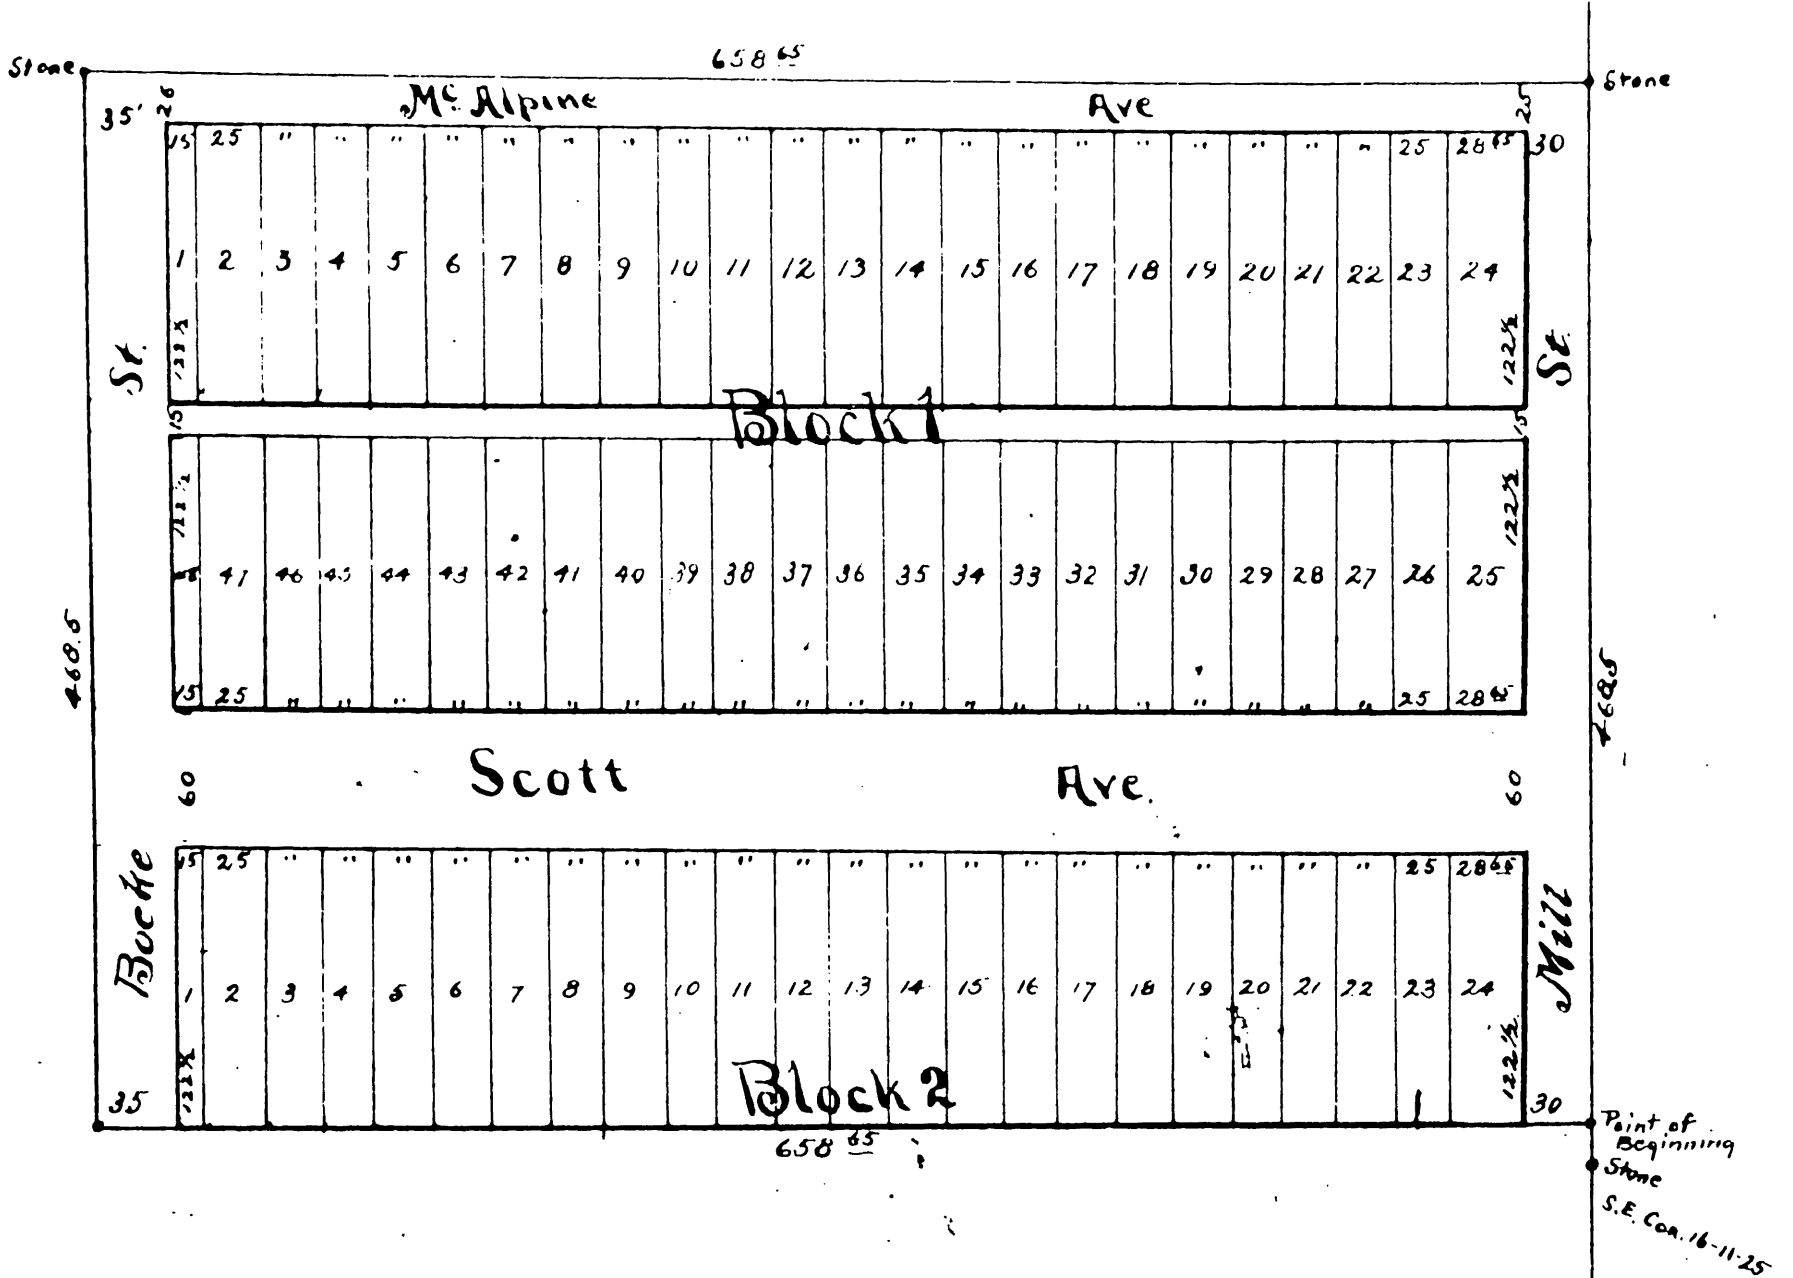

Description

Commencing at a point, twenty six and five tenths (26.5) feet North of the South East corner of Section (16) sixteen Township eleven (11), Range twenty five (25) West thence West Six hundred fifty eight and sixty five hundred (658.65) feet thence North, four hundred sixty eight and five tenths (468.5) feet thence East six hundred fifty eight and sixty five hundred (658.65) feet thence South four hundred sixty eight and five tenths (468.5) feet to place of beginning.

Dedication

The streets, avenues and alleys as shown upon this plat are hereby dedicated to the public use as highways.

Fred. Meyn.
Christina Meyn.

I, State of Kansas }
County of Wyandott } Subscribed and sworn to before me as Notary Public
in and for said County and State,
My commission Jan. 6th 1905.

Martin H. Newhall,
Notary Public.

Approved by the councilmen of the City of Kansas City,
Kansas September 9th 1902.

James M. B. Trembley,
City Clerk.

Recorded, Sept. 13th 1902 at Broolock P. M.

\$52 575

C. J. McGonigal
Recorder.

W. A. Cooke Deputy.